

LONDON BOROUGH OF HILLINGDON  
THE HILLINGDON (WAITING AND LOADING RESTRICTION)  
(CONSOLIDATION) (AMENDMENT NO. ) ORDER 2009  
BURY AVENUE CHARVILLE LANE, HAYES

Hillingdon Council gives notice that it intends to make this Order which will impose waiting restrictions on the length of road as set out in the Schedule to this notice. A copy of the proposed Order together with a plan and the Council's statement of reasons for the proposal can be seen at Yeading Library and at Level 3 Reception, Civic Centre, Uxbridge during normal office hours for 21 days following the date on which this Notice is published. Further information can be obtained by telephoning Environment and Consumer Protection Group on 01895 277014. If you wish to comment on, or object to the proposals please write within 21 days, stating grounds for objection and your home address, to Traffic Management, Environment and Consumer Protection Group, Civic Centre, Uxbridge, Middlesex UB8 1UW quoting reference 4W/05/CH/1/02820.

.Dated this the 16 day of September 2009

PHILOMENA BACH

Corporate Director of Environment and Consumer Protection,

SCHEDULE

WAITING PROHIBITED AT ANY TIME

BURY AVENUE, HAYES


- a) The north-east side, from the south-eastern kerbline of Charville Lane south-east for a distance of 37.6 metres.
- b) The south-west side, from the south-eastern kerbline of Charville Lane south-east for a distance of 26.3 metres.

CHARVILLE LANE, HAYES

- a) The north-west side, between a point in line with the common boundary of Nos. 135 and 135a Charville Lane south-westwards for a distance of 41.9 metres.
- b) The south-east side, between a point 16.2 metres north-east of the north-eastern kerbline of Bury Avenue and a point 19 metres south-west of the south-western kerbline of Bury Avenue.

STATEMENT OF REASONS

The proposed "at any time" waiting restrictions are intended to remove obstructive parking and reduce accident risk.

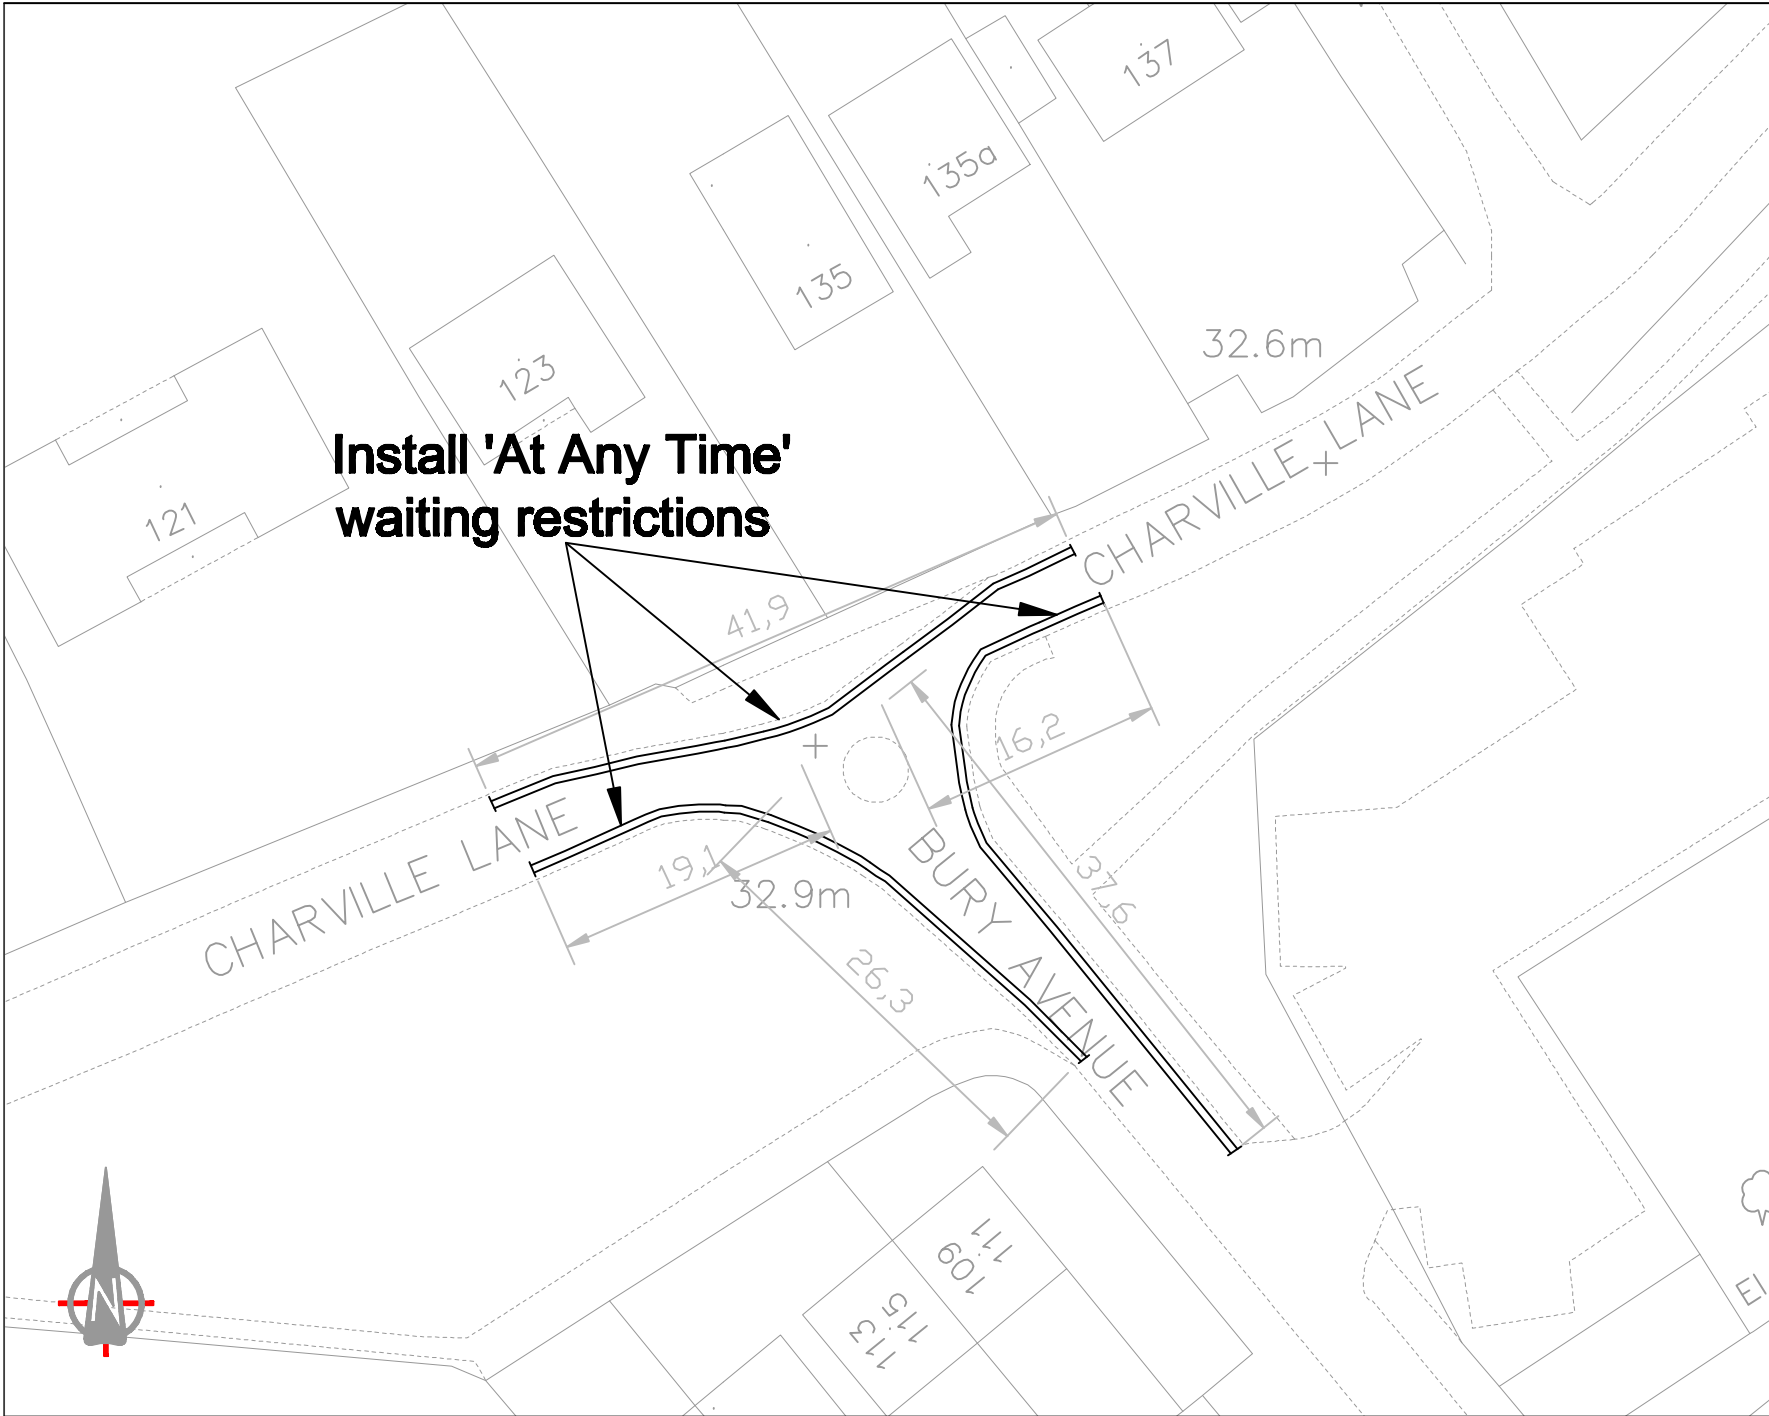

**Notes:**

This map is based upon Ordnance Survey material with the permission of Ordnance Survey on behalf of the Controller of Her Majesty's Stationery Office © Crown copyright. Unauthorised reproduction infringes Crown copyright and may lead to prosecution or civil proceedings.  
London Borough of Hillingdon 100019283 2009



**HILLINGDON**  
LONDON

Project  
**Road Safety Programme**

Description  
**Charville Lane / Bury Avenue, Hillingdon**

Scale	Drawn (Initials/Date)	Checked (Initials/Date)
1:500	CH 04/09	
Project No.	Drawing No.	Rev.
A4	RSP1135D1	